




SECOND FLOOR PLAN

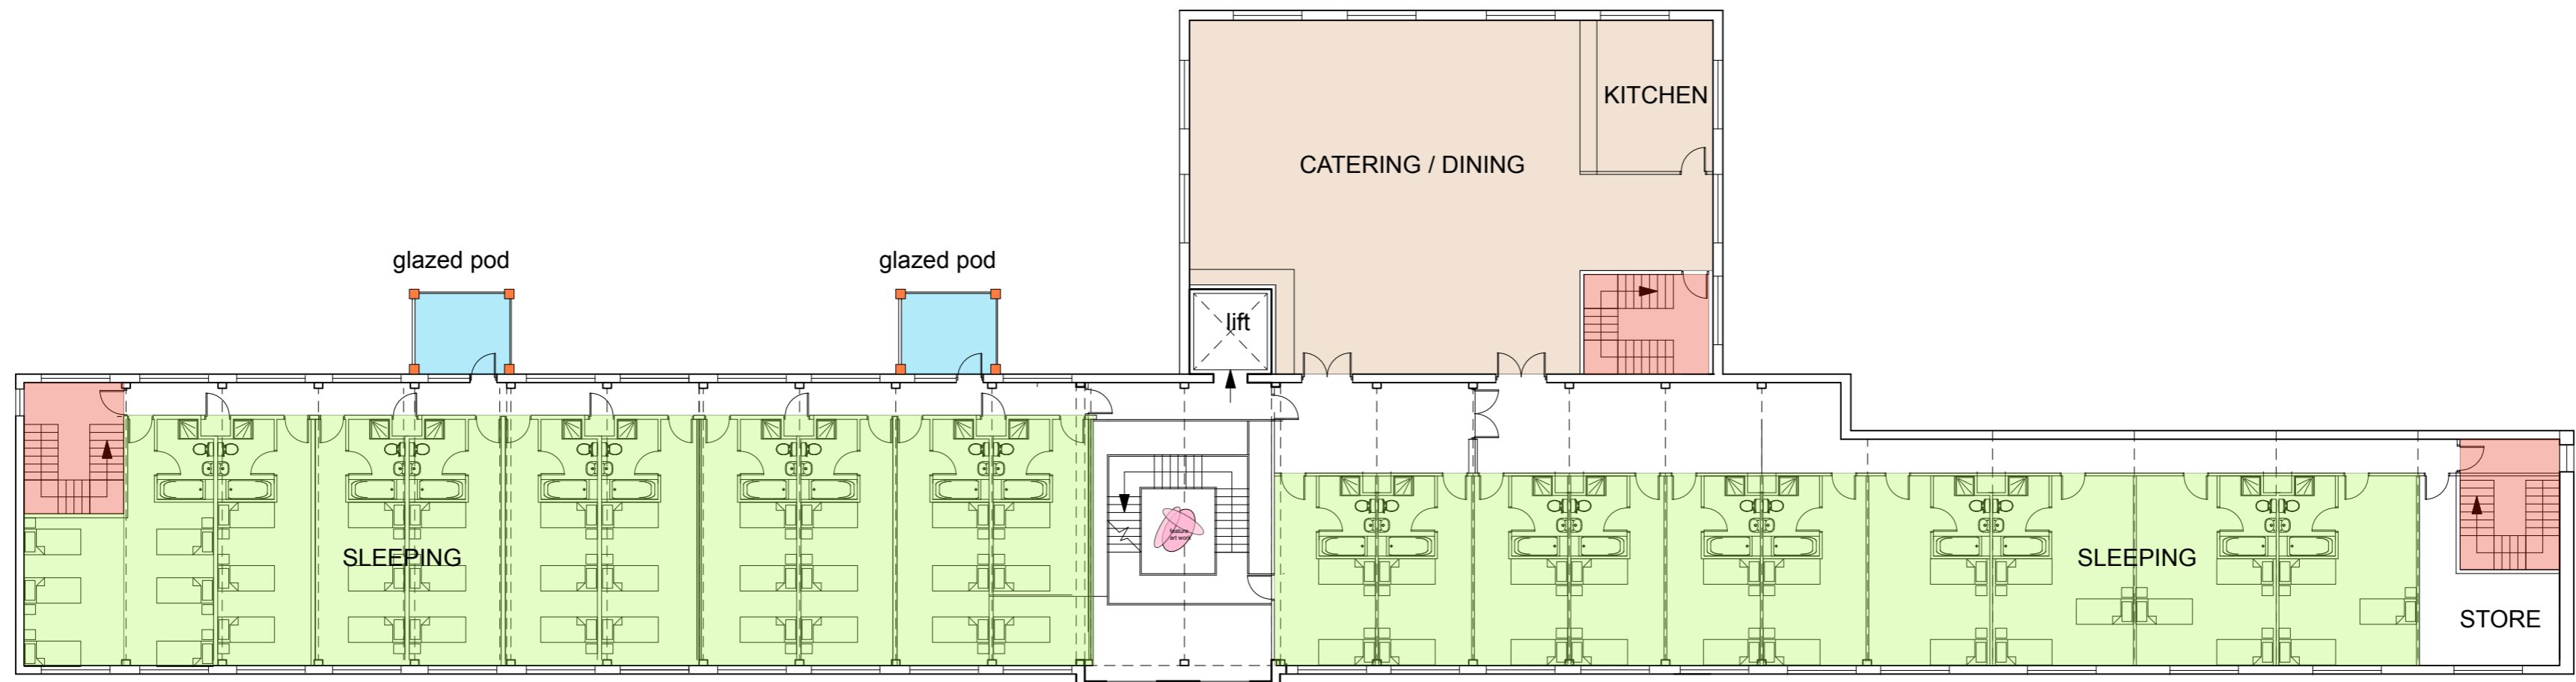

FIRST FLOOR PLAN

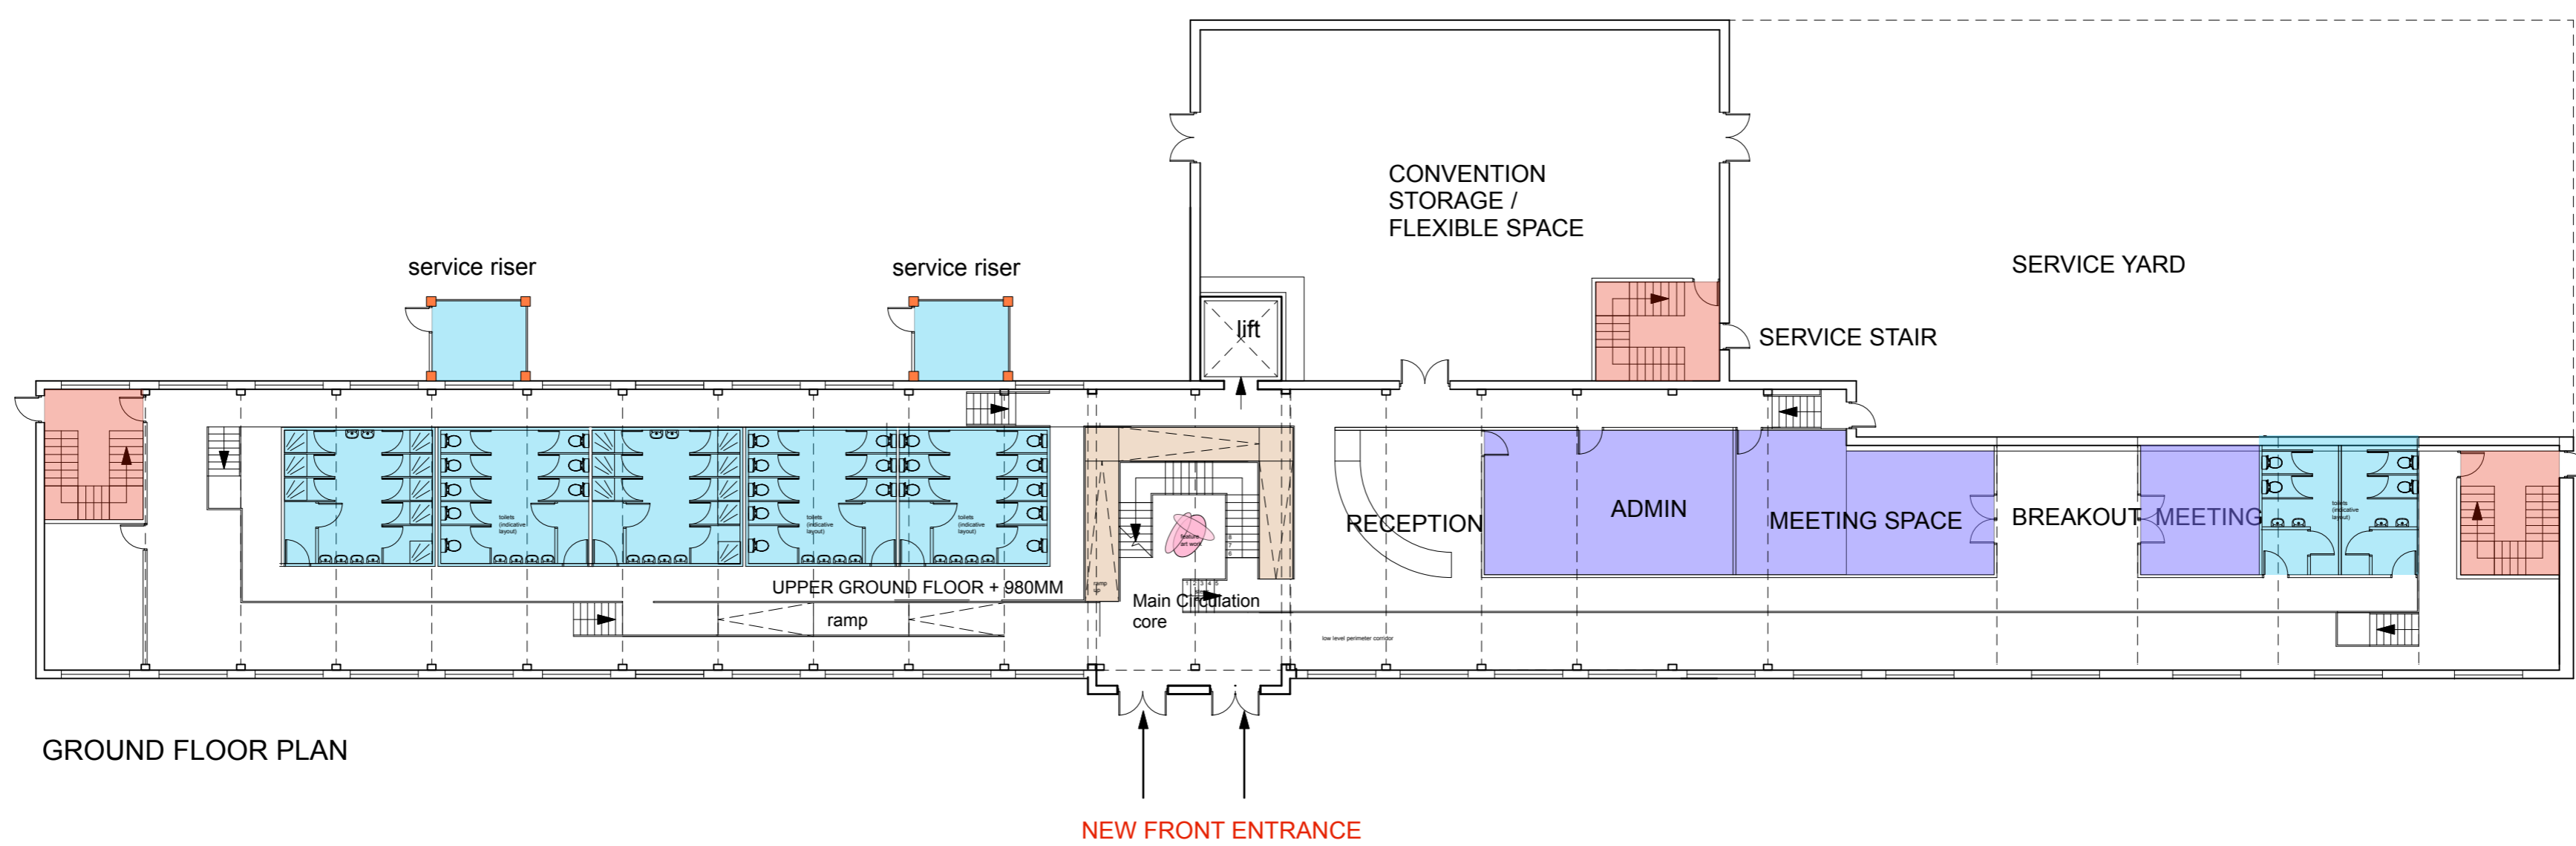

GROUND FLOOR PLAN

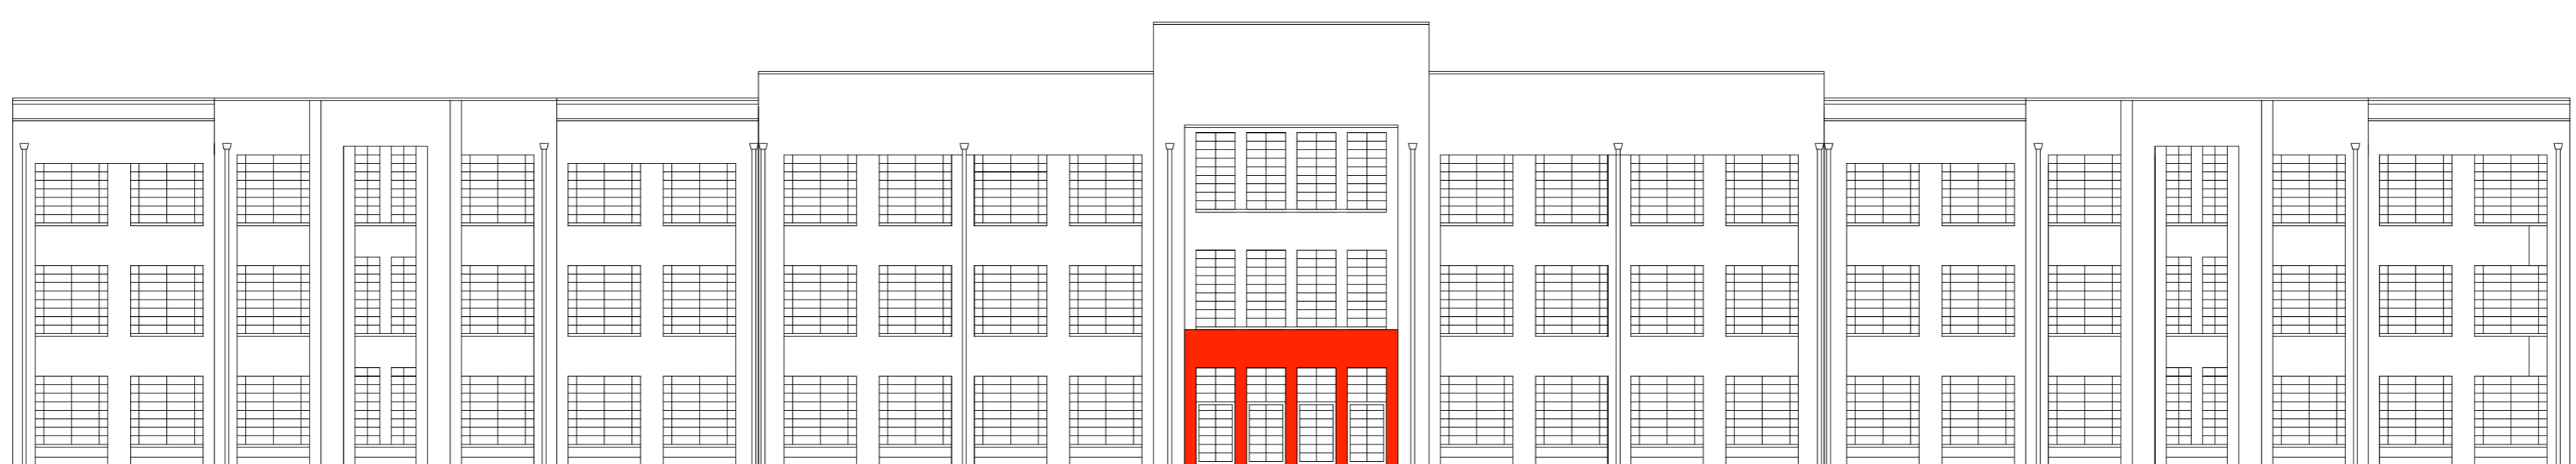

FRONT ELEVATION

# THE DERWENT PROJECT

New Facilities for the Keswick Convention  
on the Former Pencil Factory Site

PROPOSED FLOOR PLANS, SECTION  
AND FRONT ELEVATION 1:200@A1

